


Type: 8' Jumbo
Parking Block

Width: 16"

Height: 10 3/4"

Length: 96"

Number of Molds
Available: 6

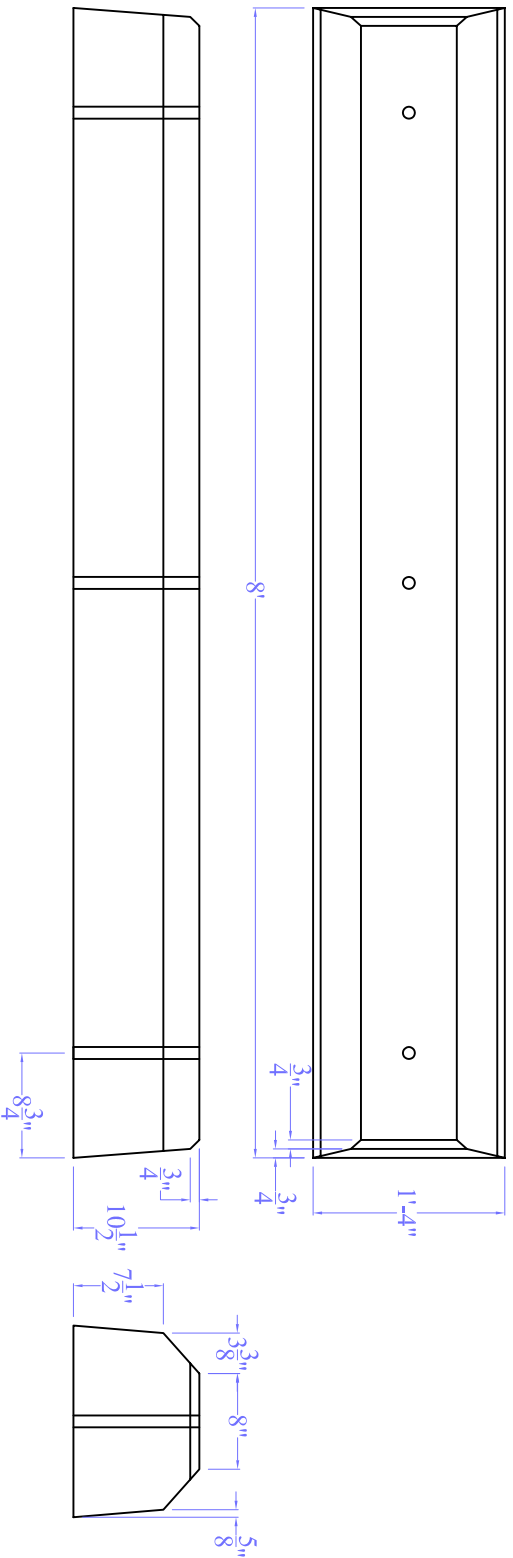

Item Number:
P804800000000000

Mold Number:
8' Jumbo Parking Block



No.	Revision/Issue	Date

For Sales and Orders
 Oberfield's, INC
 1165 Alum Creek Dr.
 Columbus, OH 43209
 800-845-7644

Oberfield Precast
 Concrete

Part	Material
±10.06	
±1" = 1'-0"	