


Type: Sill
 Width: $9\frac{1}{2}"$
 Height: $10\frac{1}{4}"$
 Length: $47\frac{5}{8}"$
 Number of Molds Available: 1

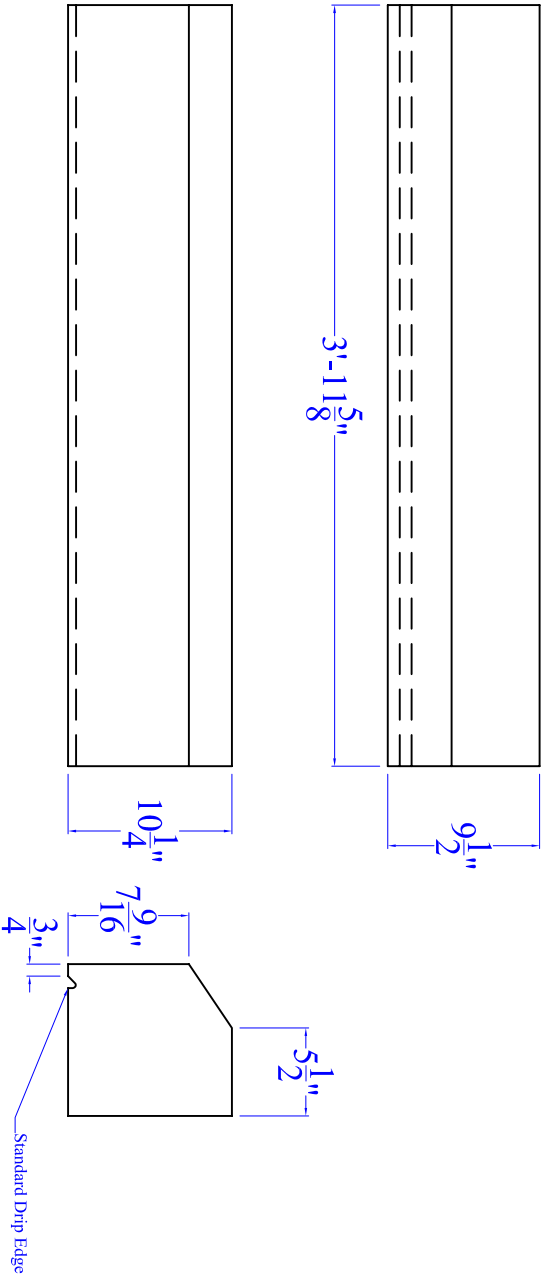

Item Number:
 OPC10W10H48L1
 Mold Number:
 S-547



No.	Revision/Phase	Date

Prepared and Drawn by:
 Oberfield's, Inc.
 1165 Alum Creek Dr.
 Columbus, OH 43209
 800-845-7644

Oberfield Precast
 Concrete

Item	Material
12-1245	
1" = 1'-0"	