


Type: Still  
 Width: 13 3/4"  
 Height: 6"  
 Length: 50"

Number of Molds Available: 1

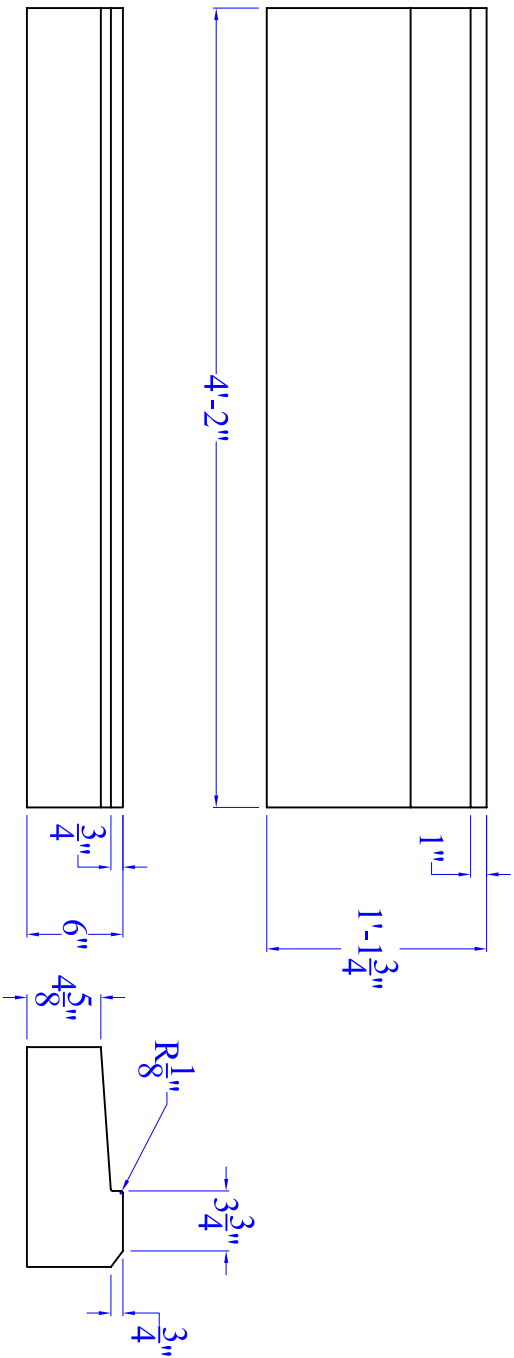

Item Number:  
OPC13W6HS0L1  
 Mold Number:  
S-16



No.	Revision/Name	Date

**Prepared and Issued by:**  
 Oberfield's, INC  
 1165 Alum Creek Dr.  
 Columbus, OH 43209  
 800-845-7644

Oberfield Precast  
 Concrete

Date: 12-2-05 Scale: 1" = 1'-0"	Drawn:   
--	--------------------