

Type: Still
 Width: 13 7/8"
 Height: 6 7/8"
 Length: 61 7/8"
 Number of Molds Available: 1

Item Number: OPC13W7H61L1
 Mold Number: S-24




No.	Revision/Issue	Date

For Name and Address:
 Oberfield's, INC
 1165 Alum Creek Dr.
 Columbus, OH 43209
 800-845-7644

Oberfield Precast
 Concrete

Part	Material
12-2-05	
1" = 1'-0"	

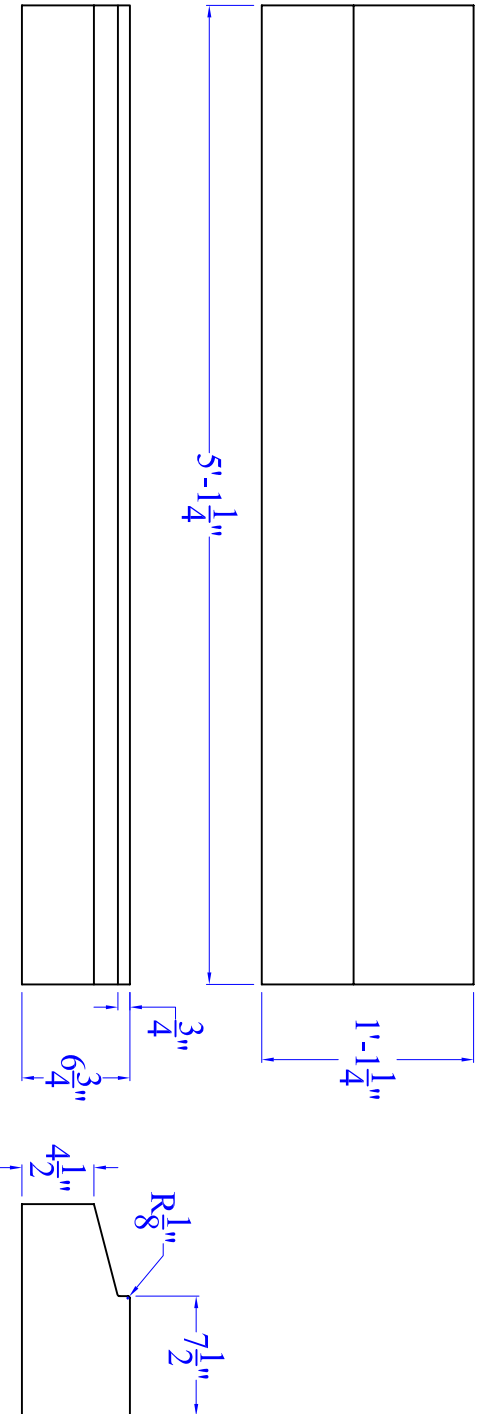

Technical drawing area containing the logo, revision table, contact information, material type, and title block.