

Type: Still
 Width: $13 \frac{3}{8}$ "
 Height: 7 "
 Length: $42 \frac{3}{8}$ "
 Number of Molds Available: 1

Item Number: OPC14W7H43L1
 Mold Number: S-7




No.	Revision/Phase	Date

Prepared and Drawn by:
 Oberfield's, INC
 1165 Alum Creek Dr.
 Columbus, OH 43209
 800-845-7644

Oberfield Precast
 Concrete

Item	Material
12-2-05	
1" = 1'-0"	

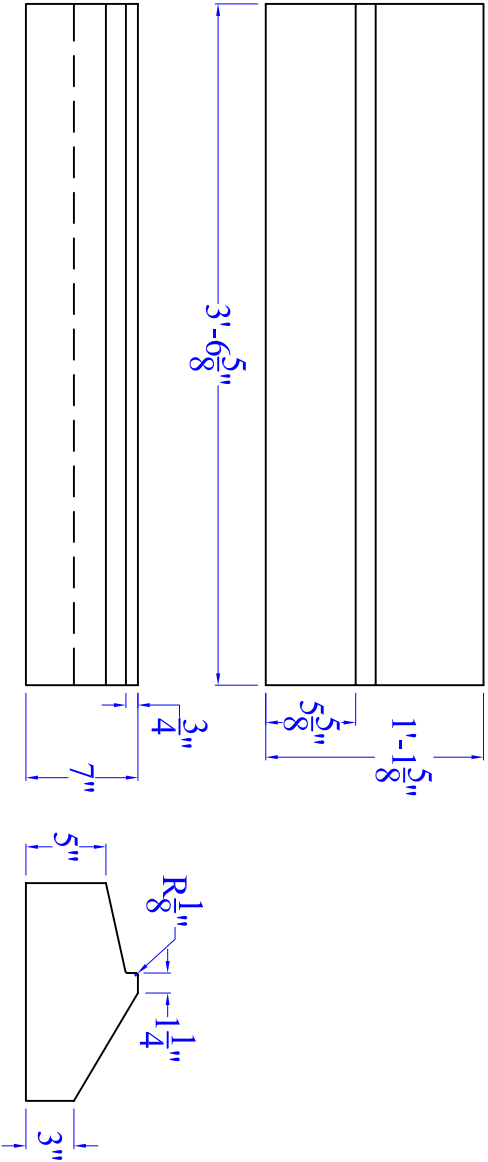

$R \frac{1}{8}$ "
 $1 \frac{1}{4}$ "