


Type: Coping
 Width: 18"
 Height: 3 ⁵/₈"
 Length: 35 ³/₄"
 Number of Molds Available: 1

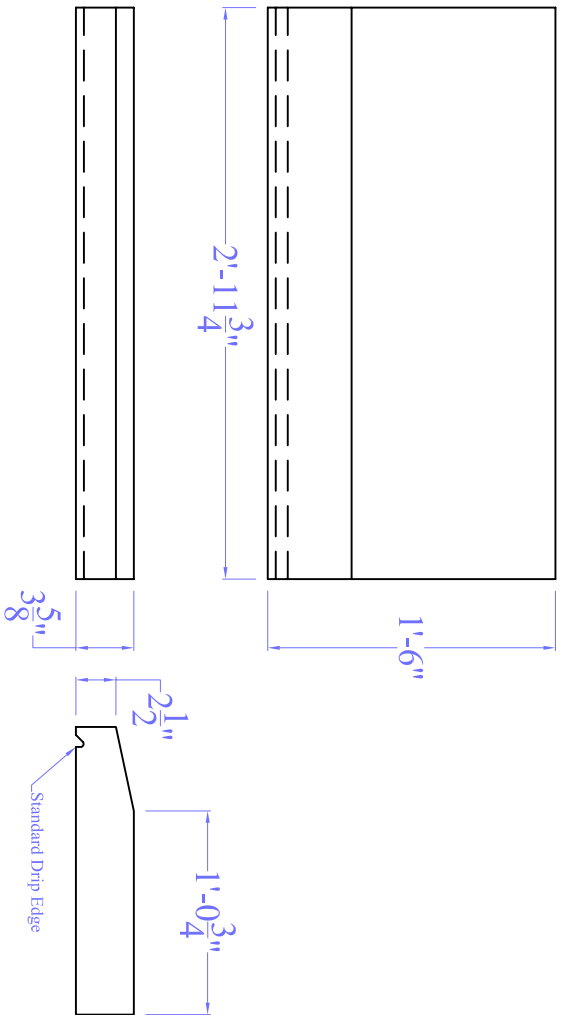

Item Number:
OPC18W4H36L1
 Mold Number:
C-58



| | | |
|-----|----------------|------|
| No. | Revision/Issue | Date |
| | | |

Prepared and Drawn by:
 Oberfield's, INC.
 1165 Alum Creek Dr.
 Columbus, OH 43209
 800-845-7644

Oberfield Precast
 Concrete

| | |
|---------|------------|
| Job No. | 11-22-2405 |
| Scale | 1" = 1'-0" |