


Type: Sill
 Width: $7\frac{3}{4}"$
 Height: $6\frac{3}{4}"$
 Length: $45\frac{3}{4}"$
 Number of Molds Available: 1

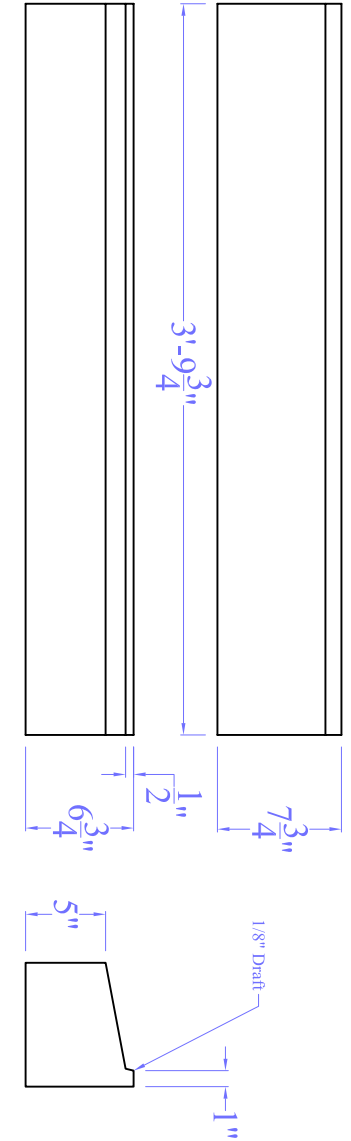

Item Number:
 OPC8W7H46L1
 Mold Number:
 S-53



No.	Revision/Issue	Date

Prepared and Drawn by:
 Oberfield's, INC
 1165 Alum Creek Dr.
 Columbus, OH 43209
 800-845-7644

Oberfield Precast
 Concrete

Part	Material
12-S-05	
1" = 1'-0"	