


Type: Still
 Width: $7\frac{5}{8}"$
 Height: $7\frac{5}{8}"$
 Length: $47\frac{5}{8}"$
 Number of Molds Available: 2

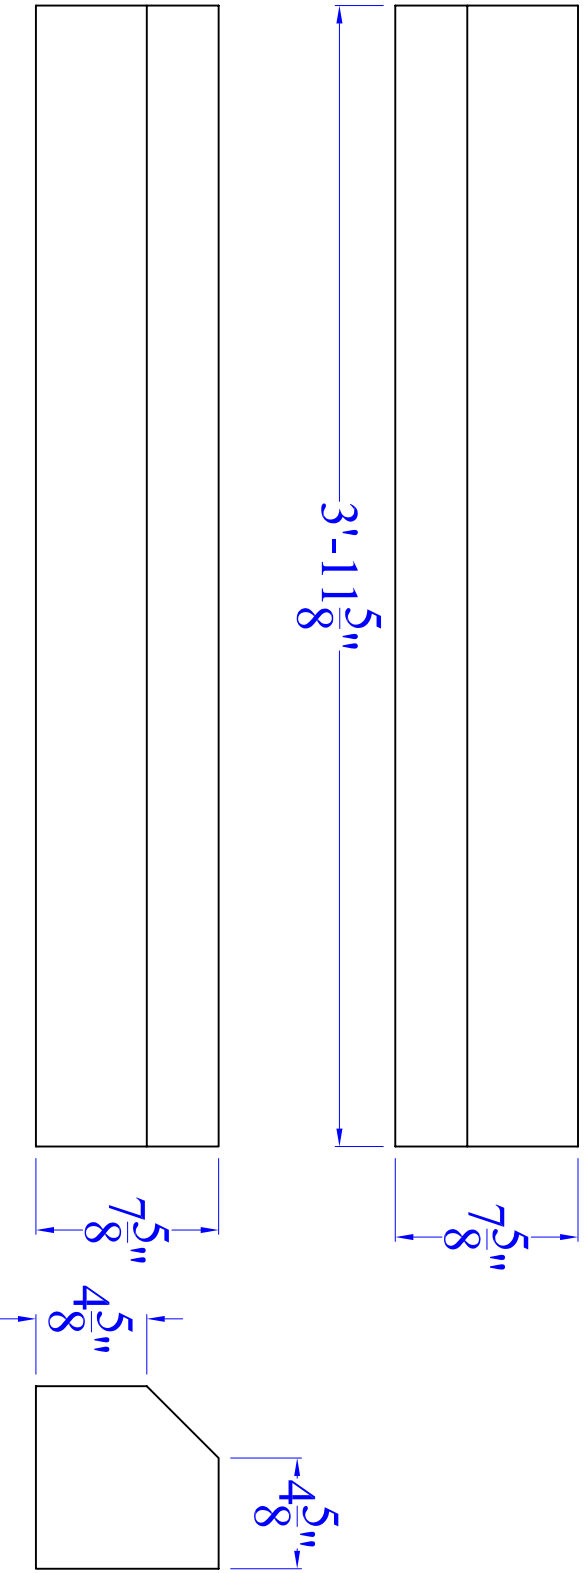

Item Number:
 OPC8W8H48L4
 Mold Number:
 S-508



No.	Revision/Issue	Date

For Name and Address
 Oberfield's, INC
 1165 Alum Creek Dr.
 Columbus, OH 43209
 800-845-7644

Oberfield Precast
 Concrete

Item	Material
72-12405	
1 5/8" = 1'-0"	