
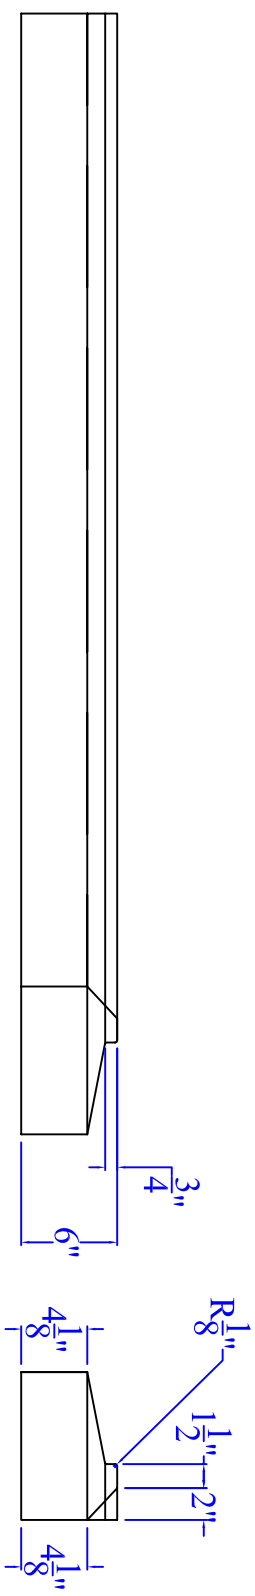
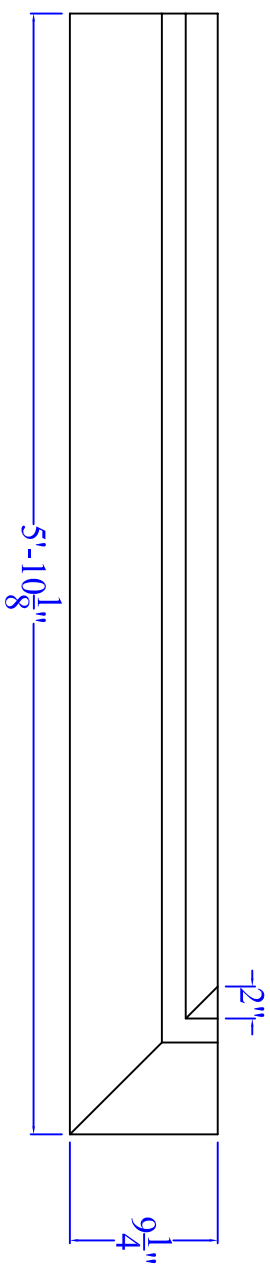


Type: Sill  
 Width: 9 7/8"  
 Height: 6"  
 Length: 59 3/8"  
 Number of Molds Available:  
 (2) - 59 3/8"  
 (1) - 70 3/8"

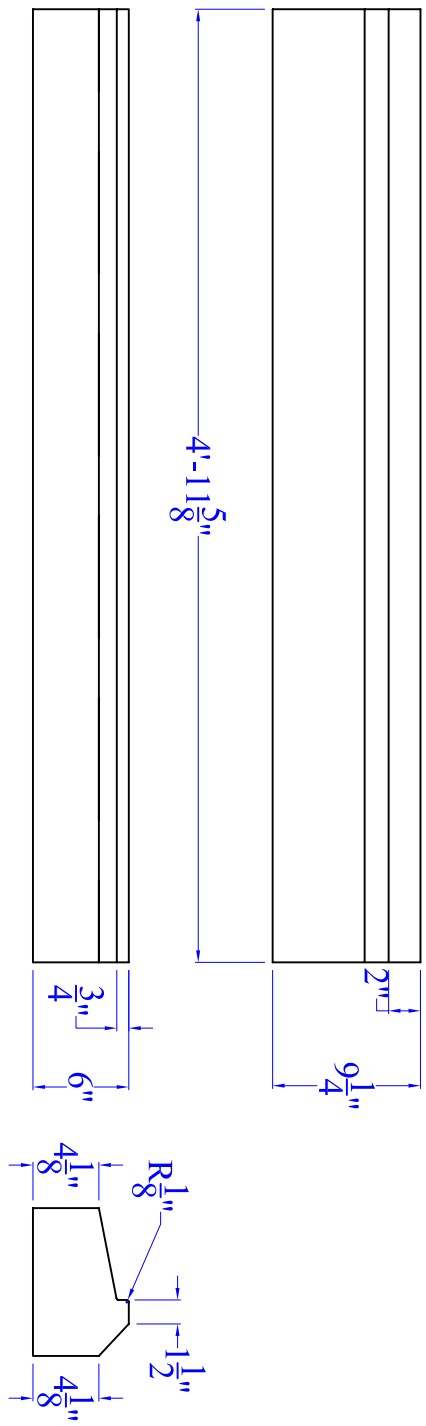

Item Number:  
 OPC9W5H60L1  
 Mold Number:  
 S-14

No.	Revision/Issue	Date

**Oberfield's INC**  
 1165 Alum Creek Dr.  
 Columbus, OH 43209  
 800-845-7644

Oberfield Precast  
 Concrete

Part	
Rev	12-2-05
Scale	1" = 1'-0"