


Type: Sill
 Width: 9 7/8"
 Height: 7"
 Length: 60"

Number of Molds Available: 1

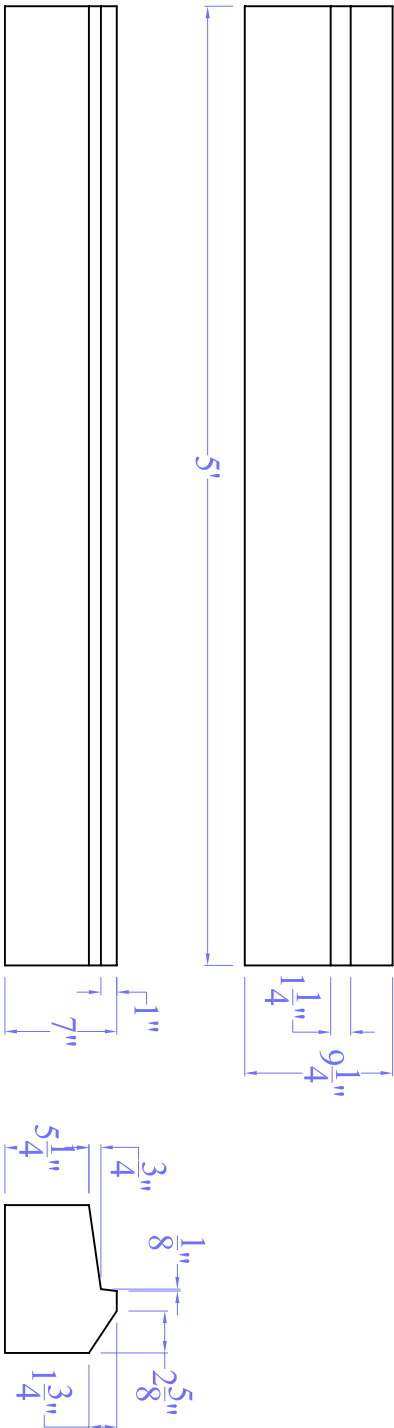

Item Number:
 OPC9W7H60L1
 Mold Number:
 S-52

No.	Revision/Issue	Date

Prepared and Issued by:
 Oberfield's, INC
 1165 Alum Creek Dr.
 Columbus, OH 43209
 800-845-7644

Oberfield Precast
 Concrete

Form	12-S-05
Scale	1" = 1'-0"